



Floor plan

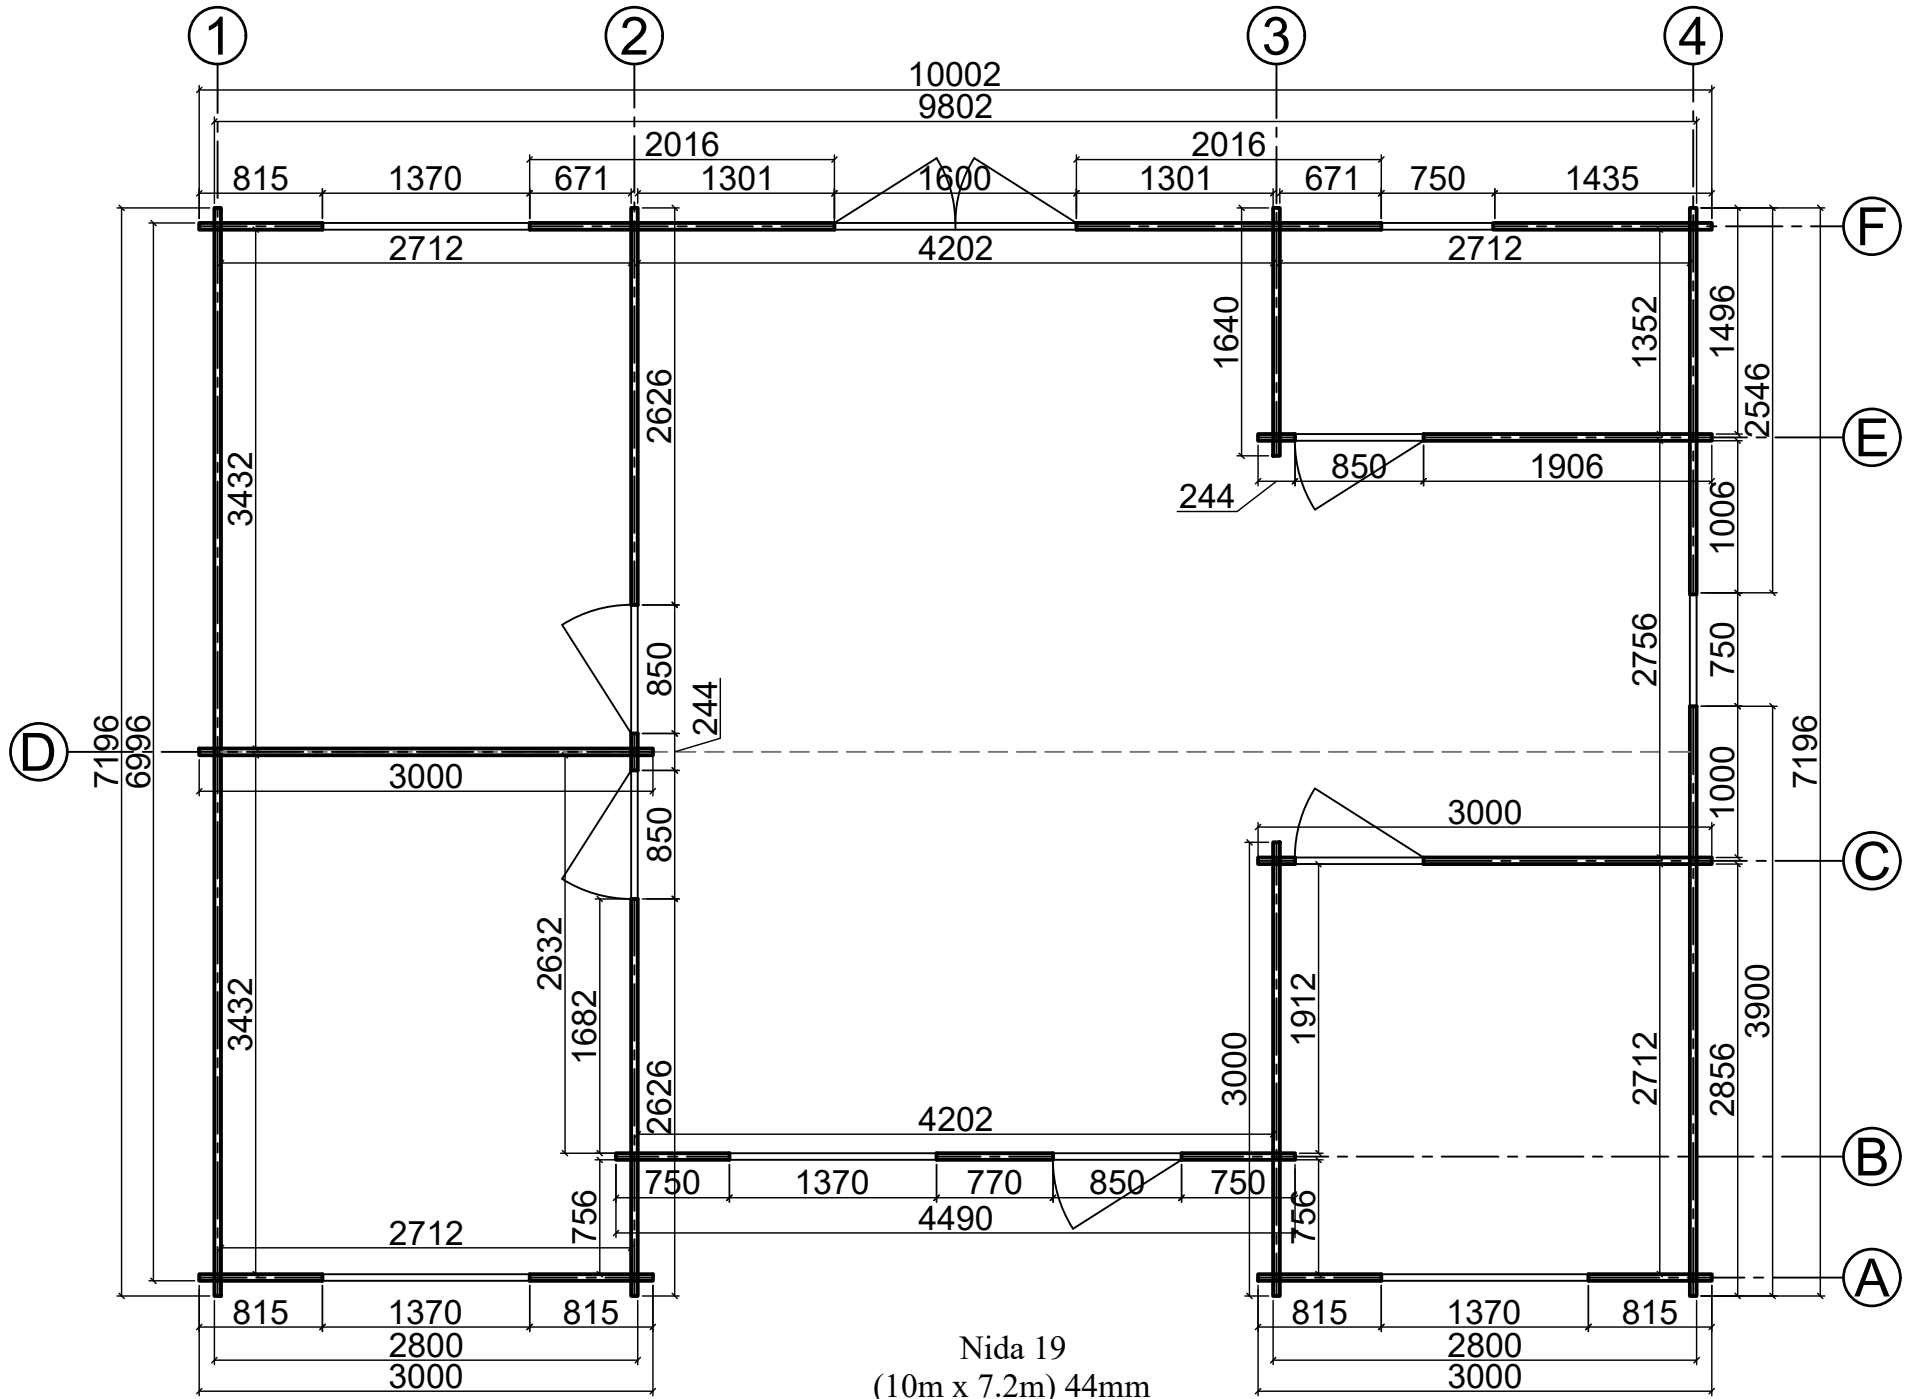

Nida 19
(10m x 7.2m) 44mm


Axis A

10402

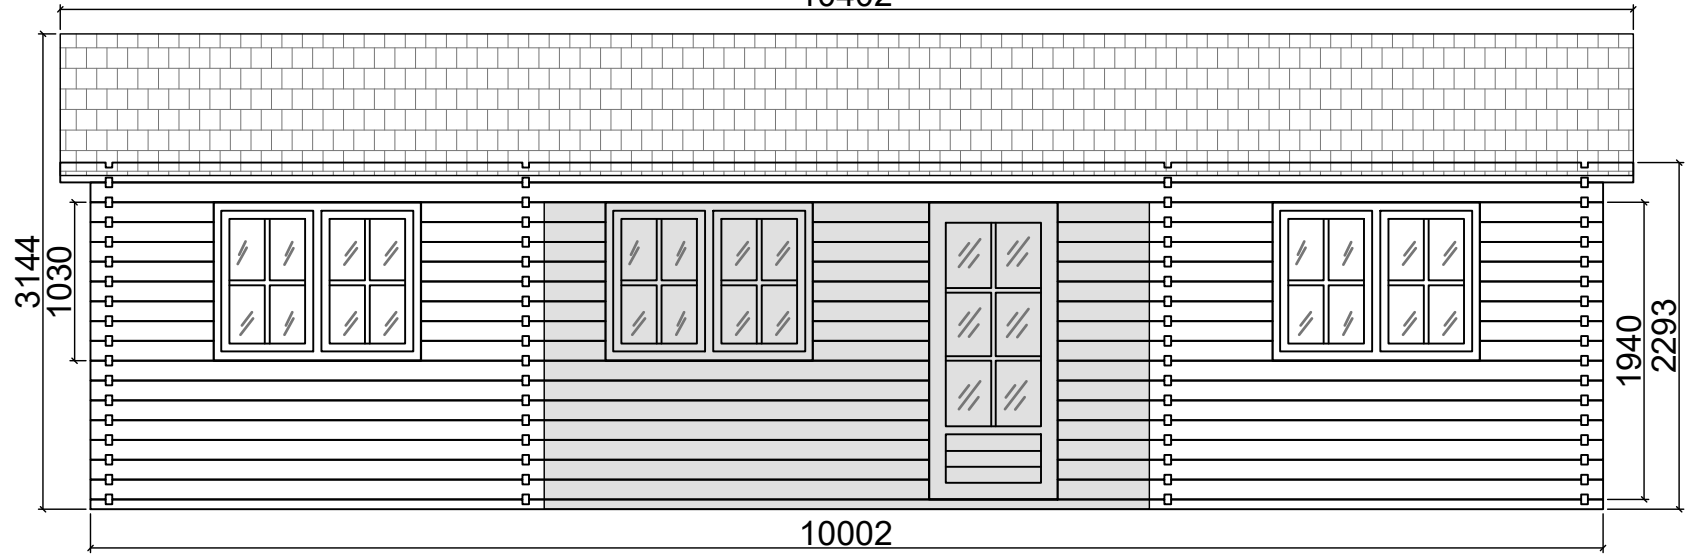

Axis F

10402

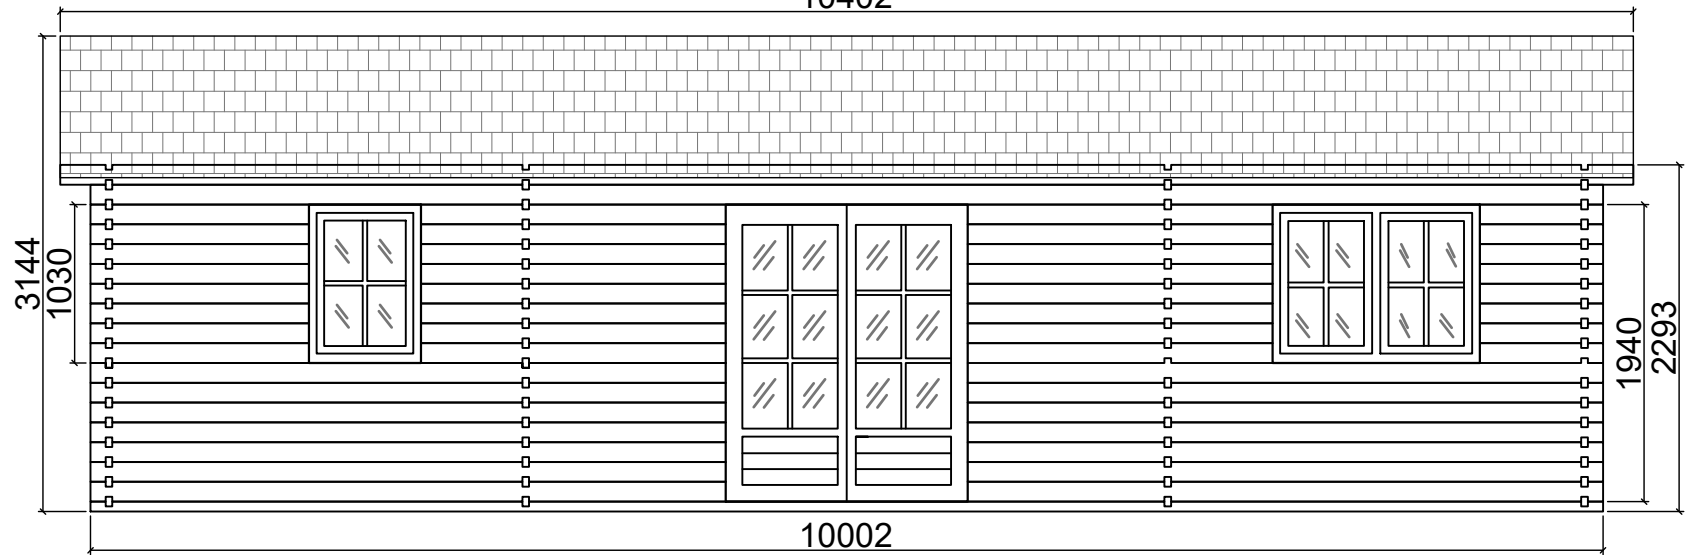

Nida 19
(10m x 7.2m) 44mm

