



Floor plan

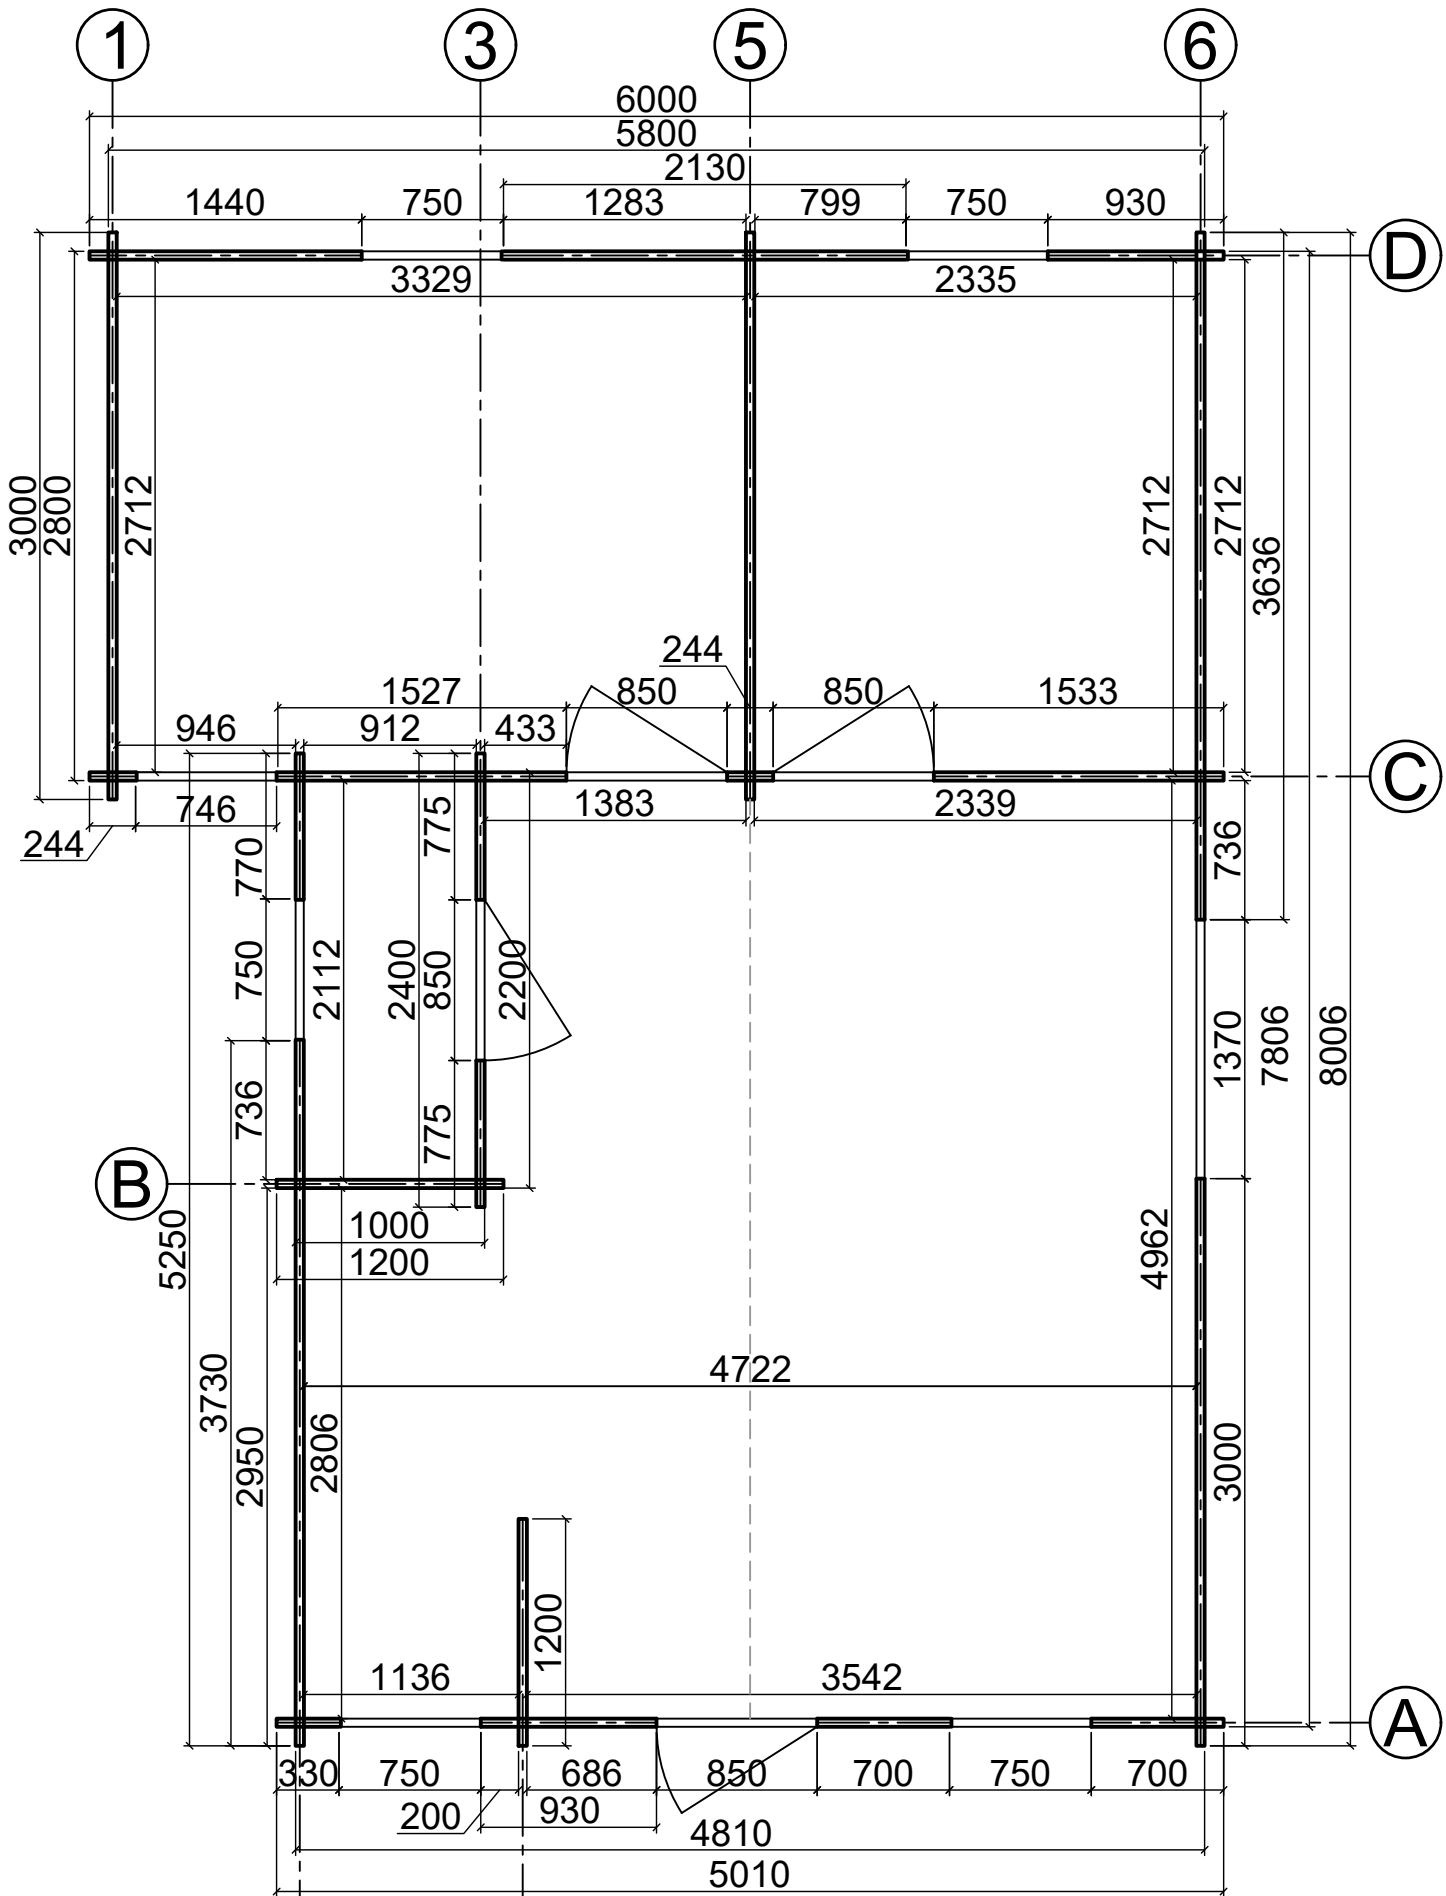


Nida 22
(6m x 8m) 44mm


Axis A

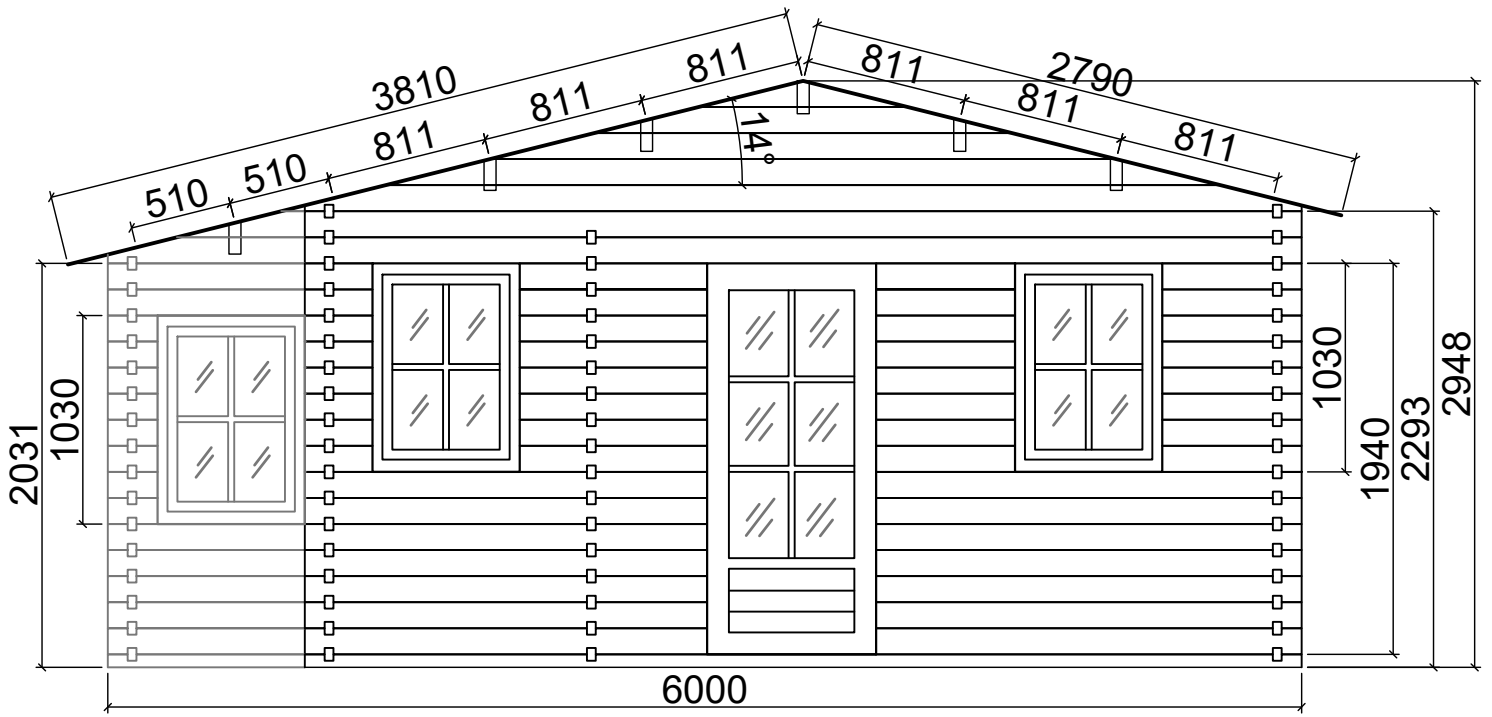


Axis D

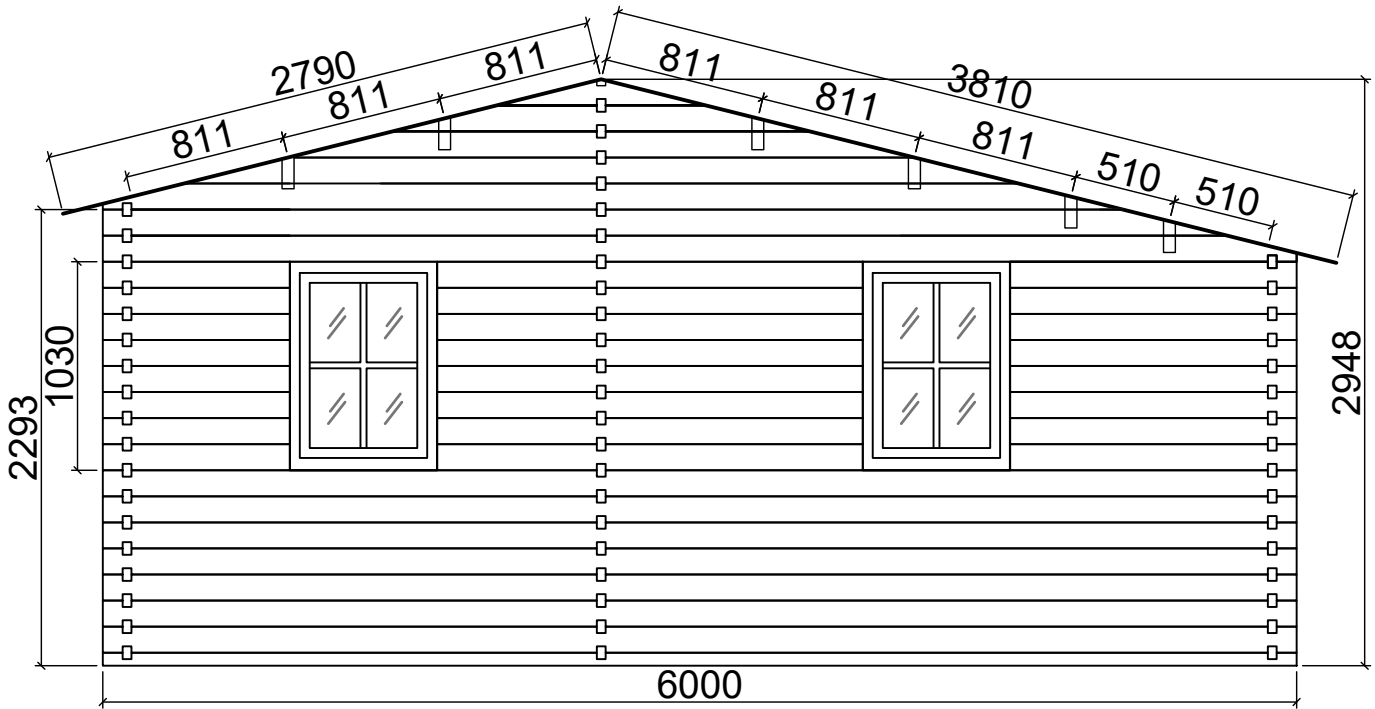

Axis 1

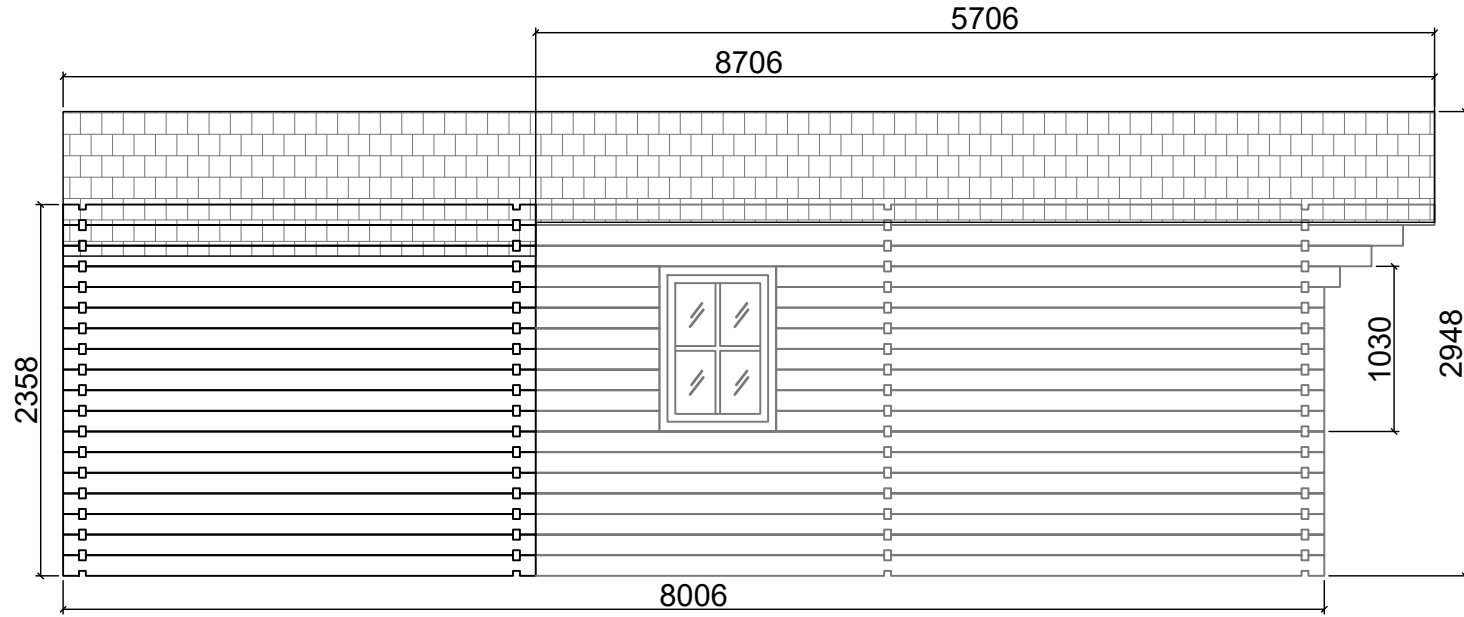

Axis 6

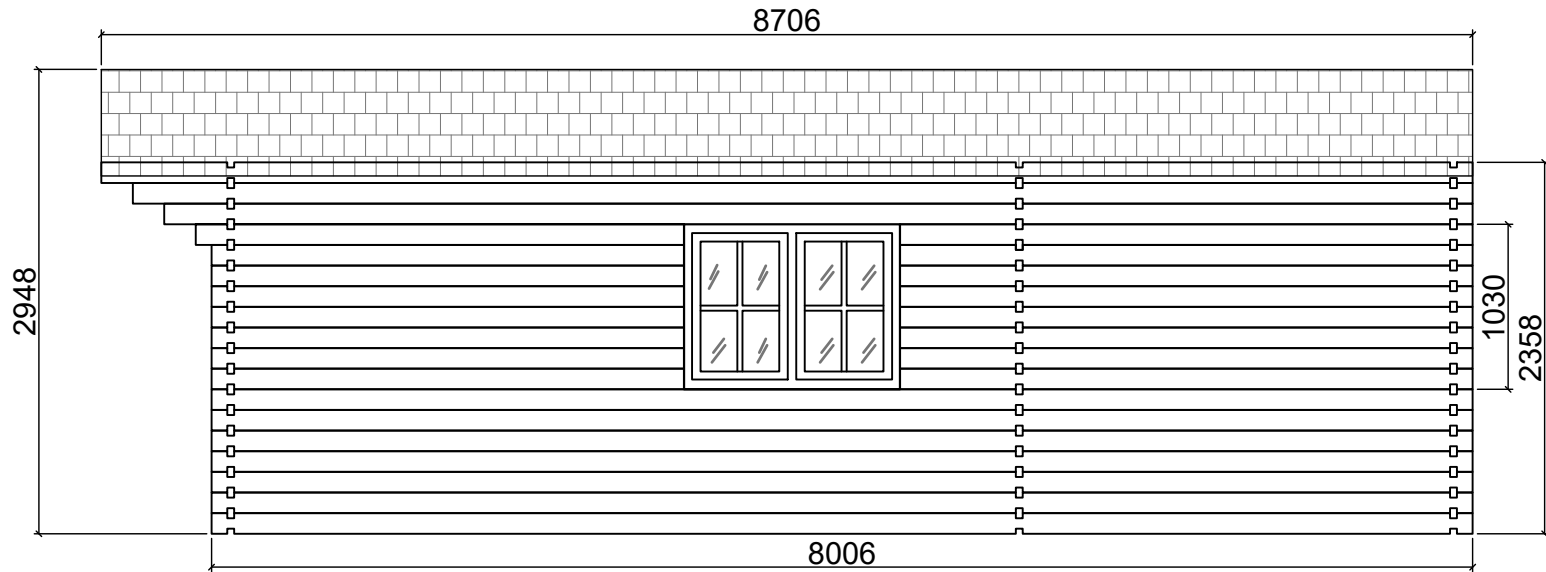

Nida 22
(6m x 8m) 44mm